


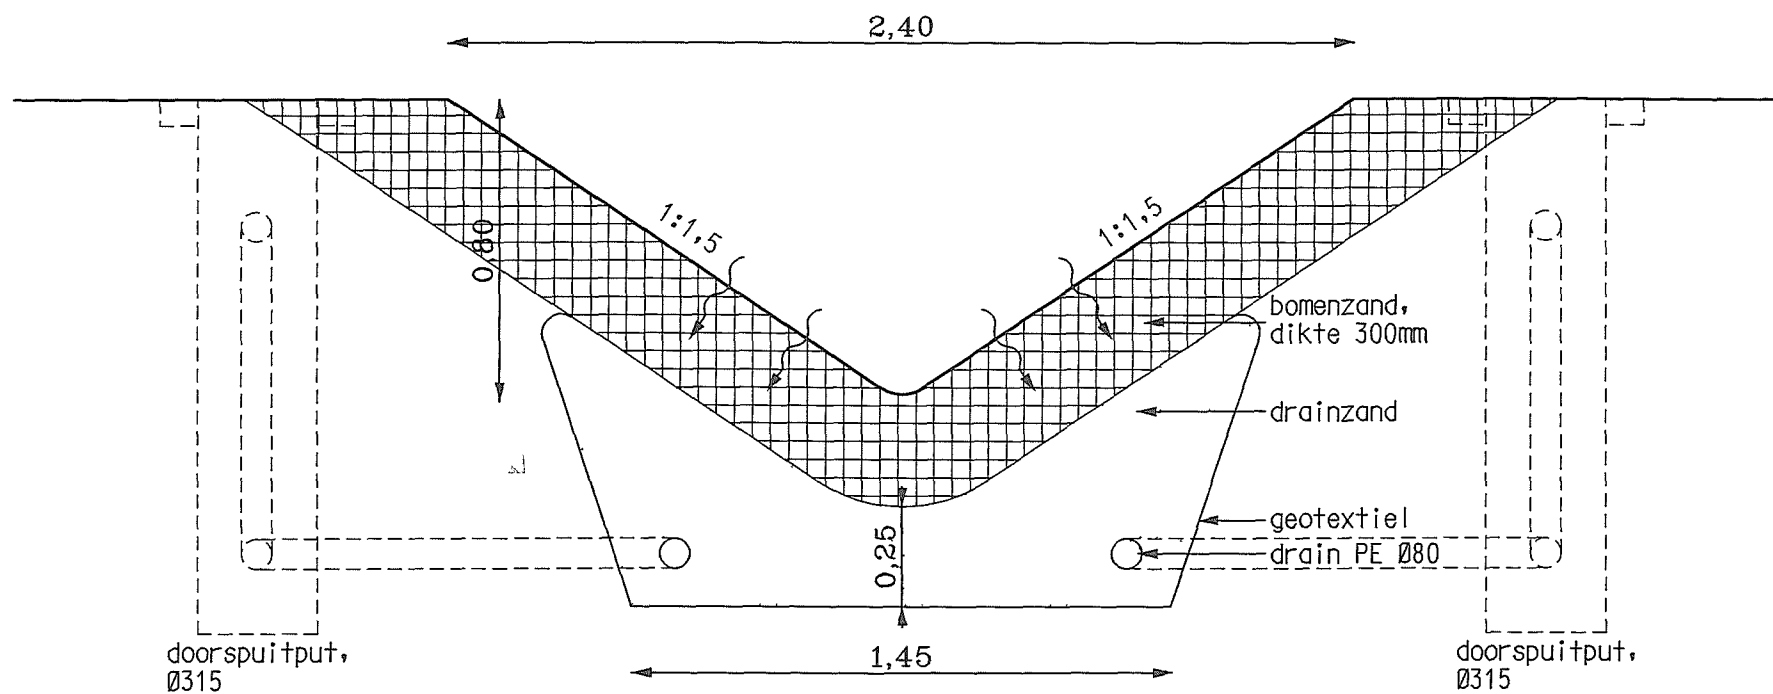

Detail wadi en drain

Schaal 1:20